




FUNNEL DECK

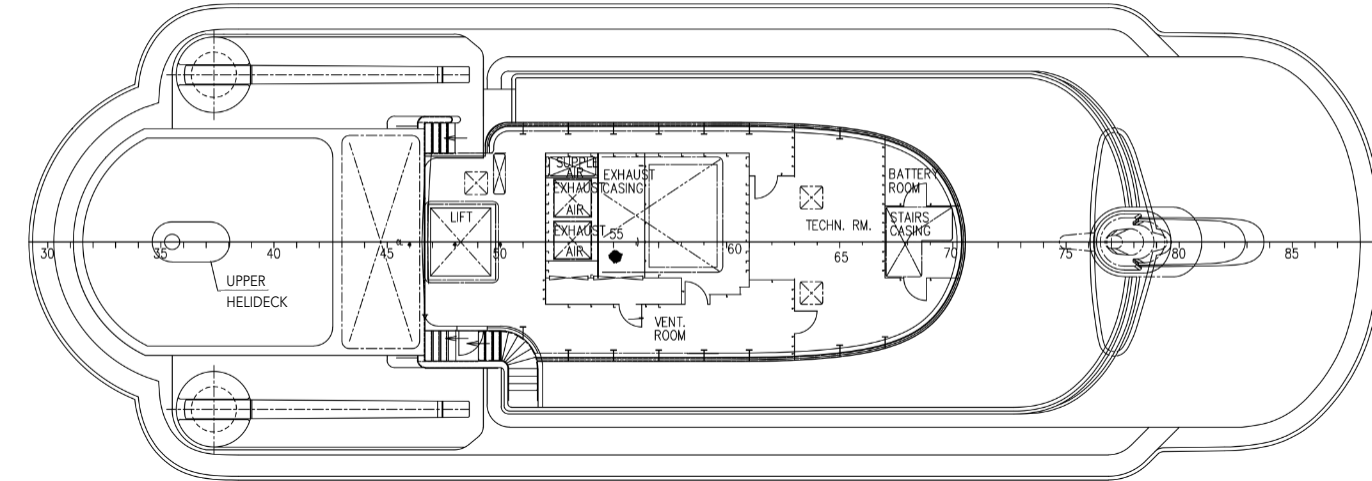


BRIDGEDECK

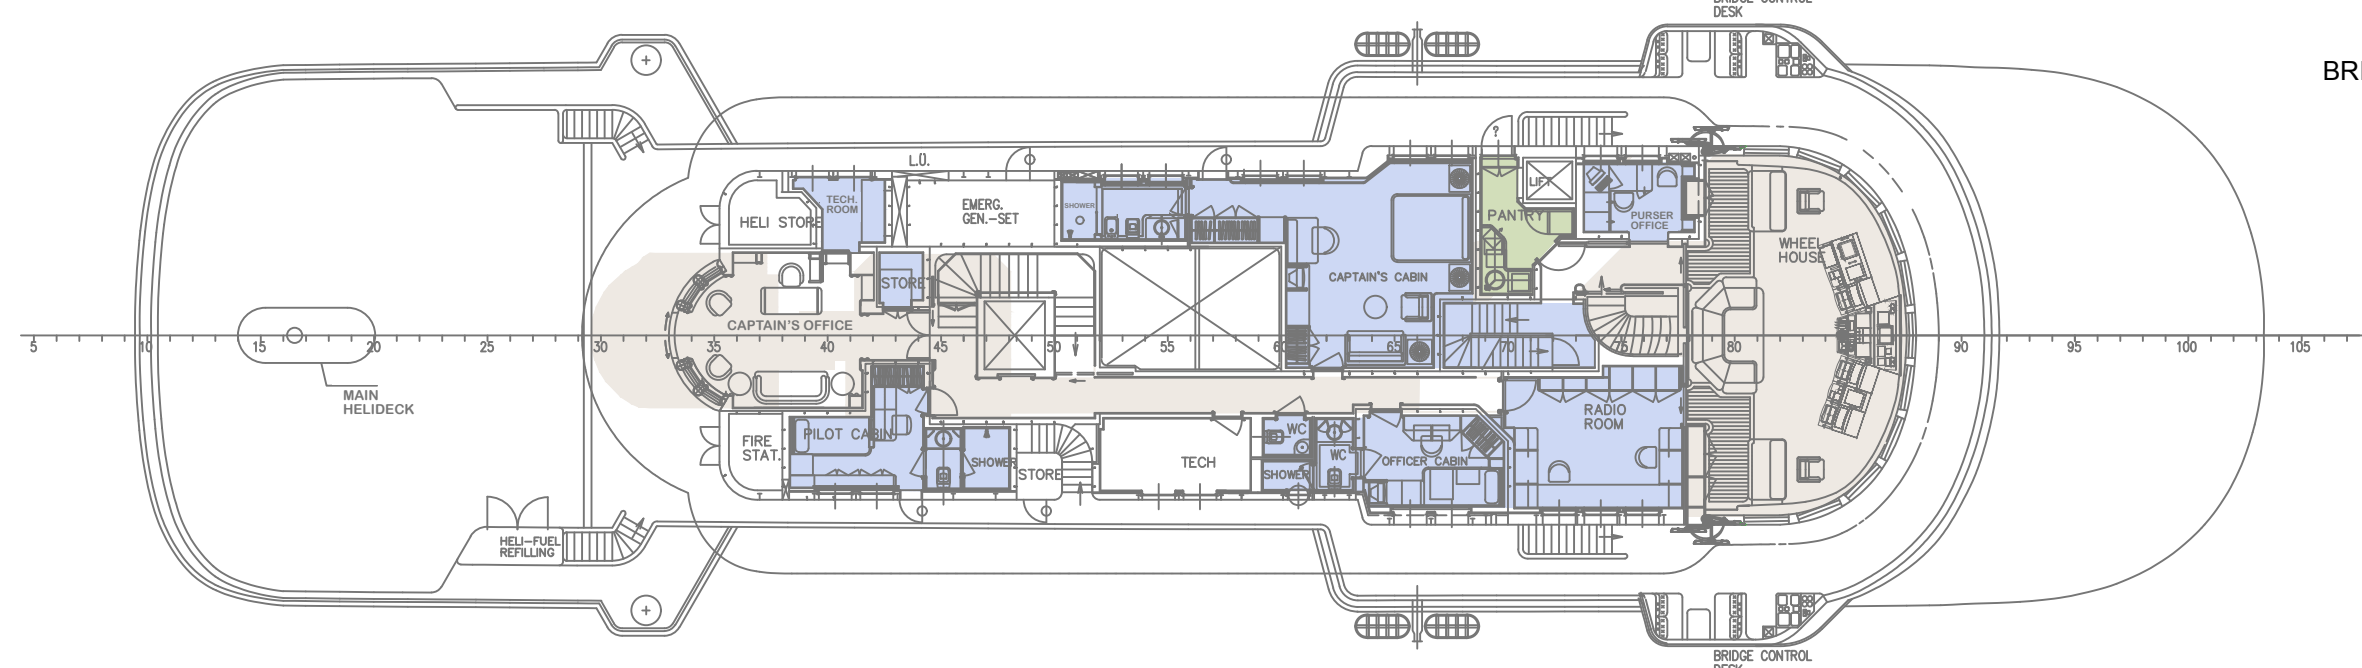


BOATDECK

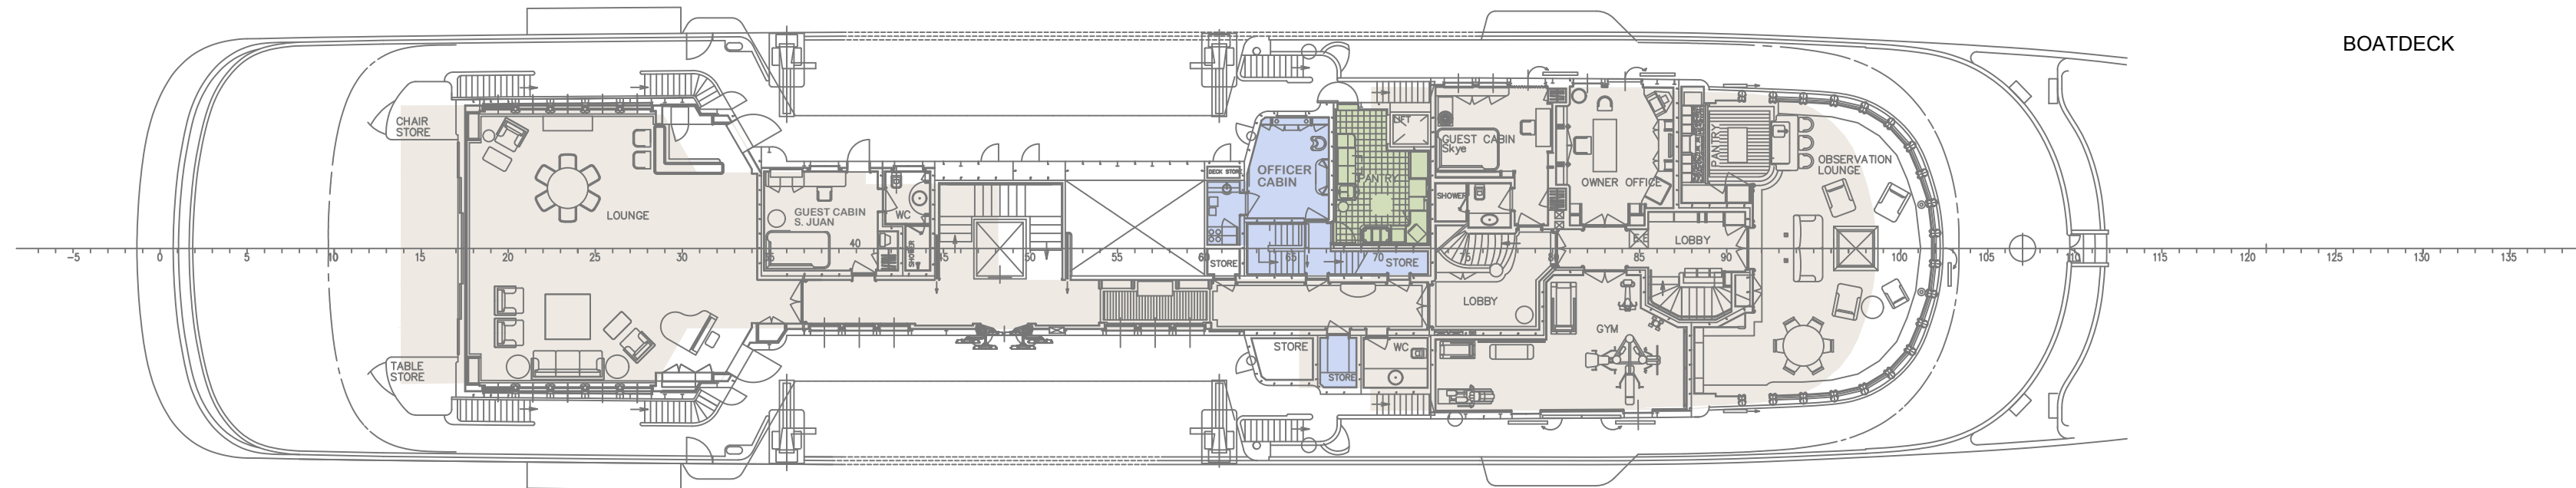


MAIN DECK

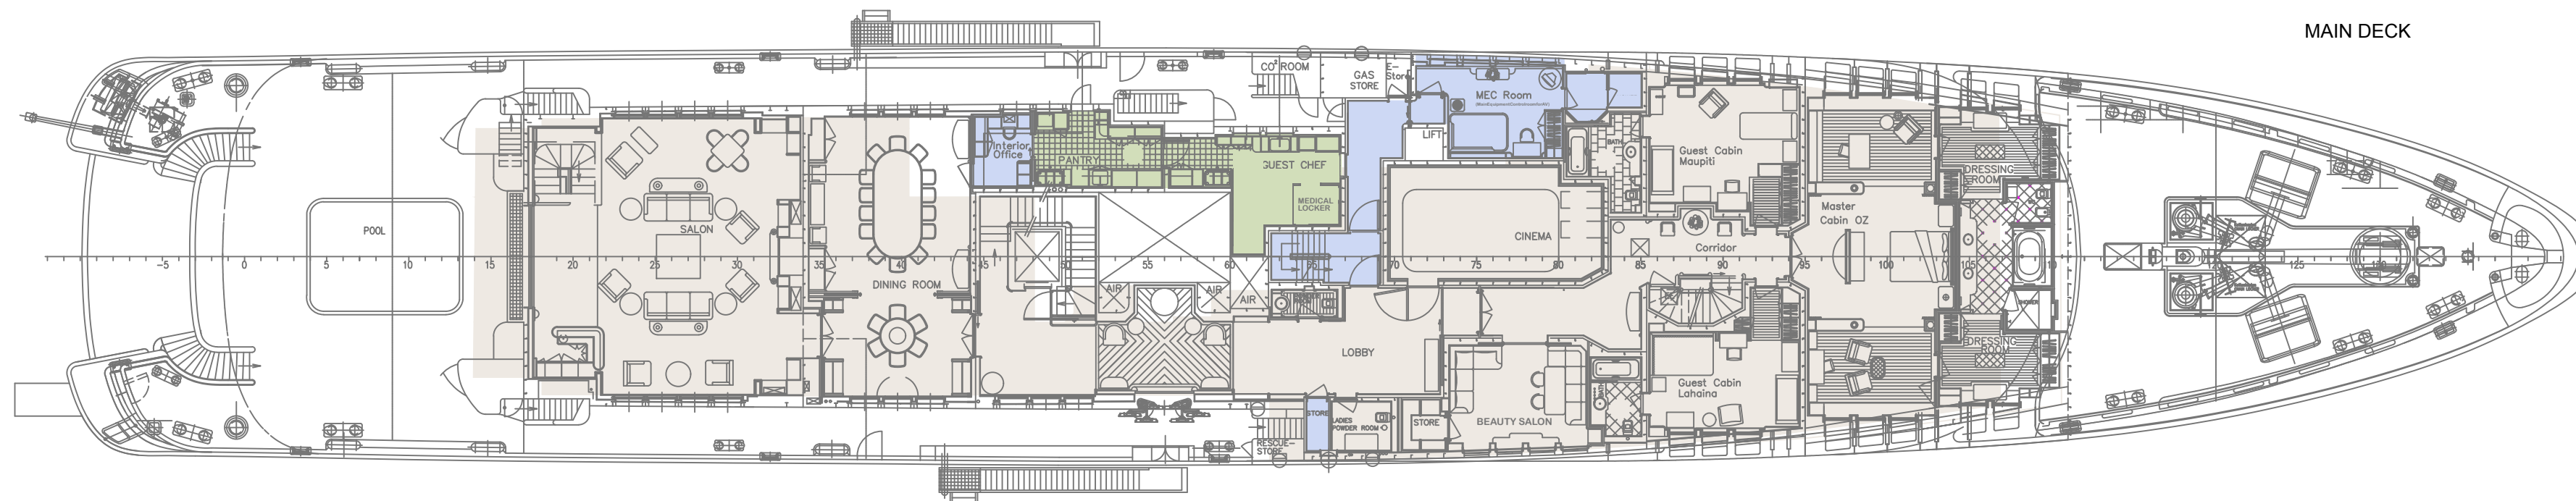
 
 


CABIN DECK

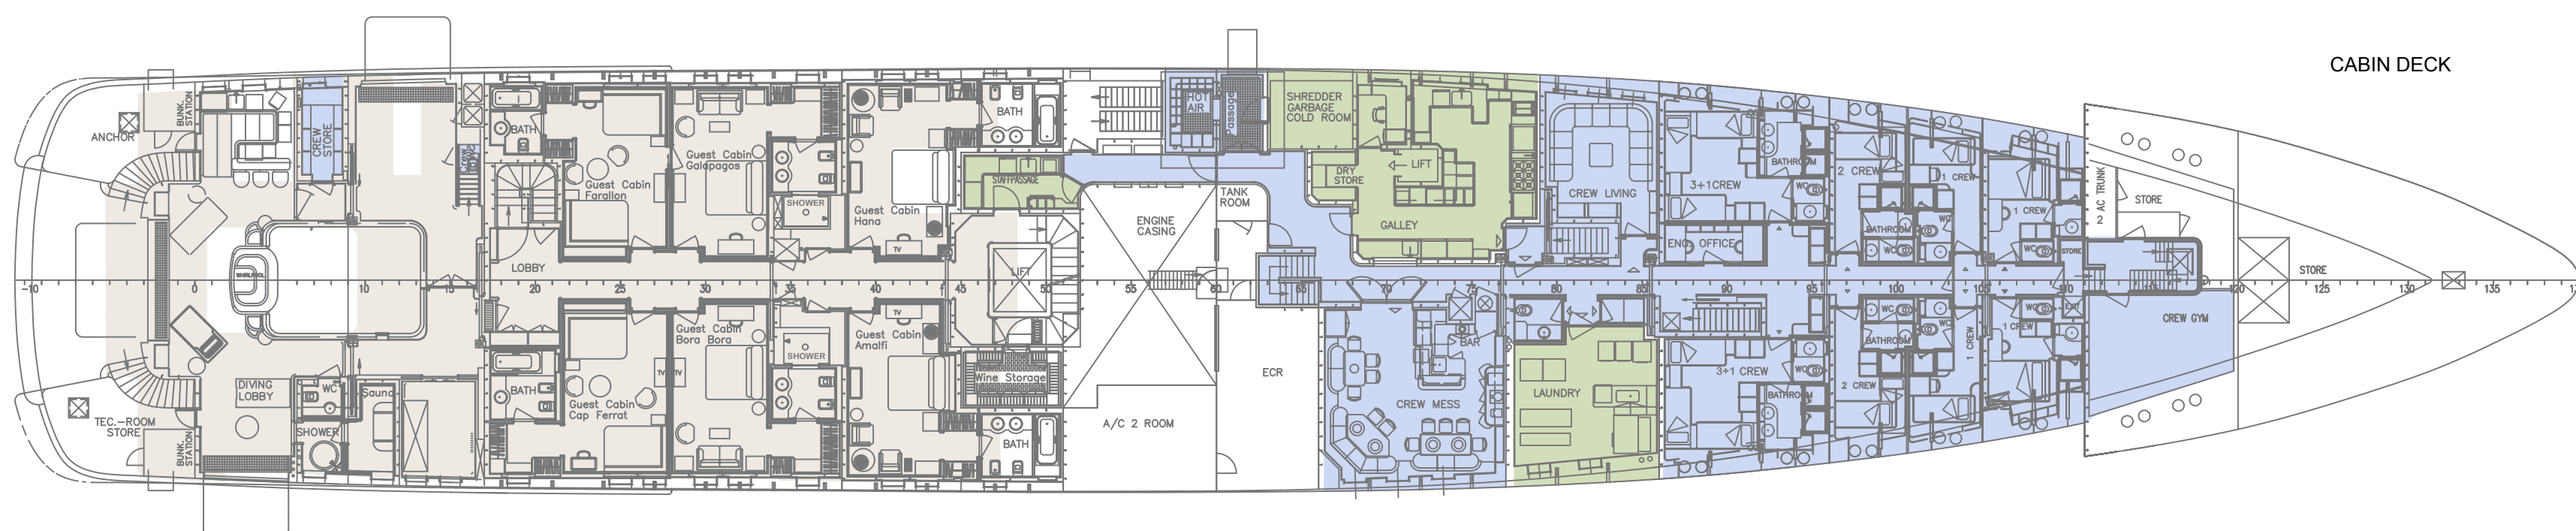

LOWER DECK

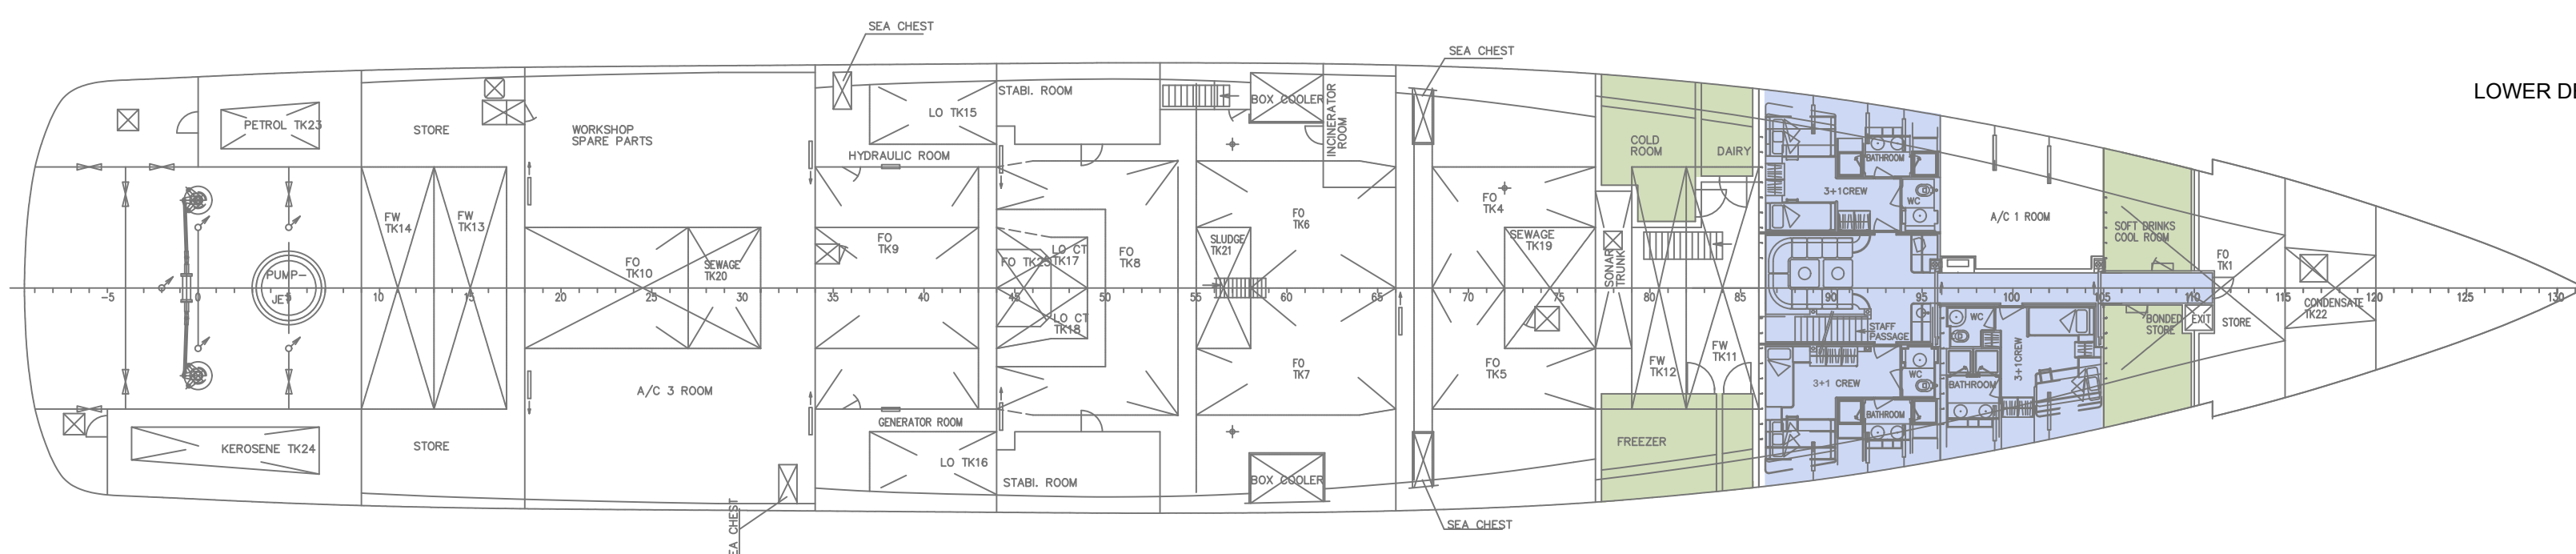

	Crew Area = 604m <sup>2</sup>
	Service Area = 192m <sup>2</sup>
	Guest Area = 1384m <sup>2</sup>

<b>MAIN DIMENSIONS:</b>	
LENGTH OVER ALL	ABT. 92.40 M
LENGTH IN CWL	ABT. 82.00 M
RULE LENGTH	78.53 M
LENGTH BETW.P.P.	77.00 M
BREADTH MOULDED	14.95 M
BREADTH / CWL AT LPP/2	14.65 M
DEPTH TO MAINDECK	8.00 M
FREEBOARD-DRAUGHT ABOVE BASE LINE	4.630 M
MAX DISPLACEMENT	2635 T
CENTRE OF BUOYANCY FORW. K.0	(LCB) ABT. 36.22 M ≈ 44.2 % CWL

0

Regarding the definitions of copyright for from 09.09.1995 the substitution of transmission to third persons of this drawing may only be done with our agreement.		(all.disc.)	(surface)	scale 1 : 200	build.group
		(new building project)		M/Y TATOOSH	
		(name)		Demarcation Plan	
		(drawing no.)		sheet 1	
		PETERS		20/101	
		(sub.f.)		(index)	
cond	modification	date	name (origin)	sheet	sh.
				1	1